




TABITHA Residence

Master Floor Plan

HARBOR HOUSE

SKILLED NURSING | LONG-TERM CARE

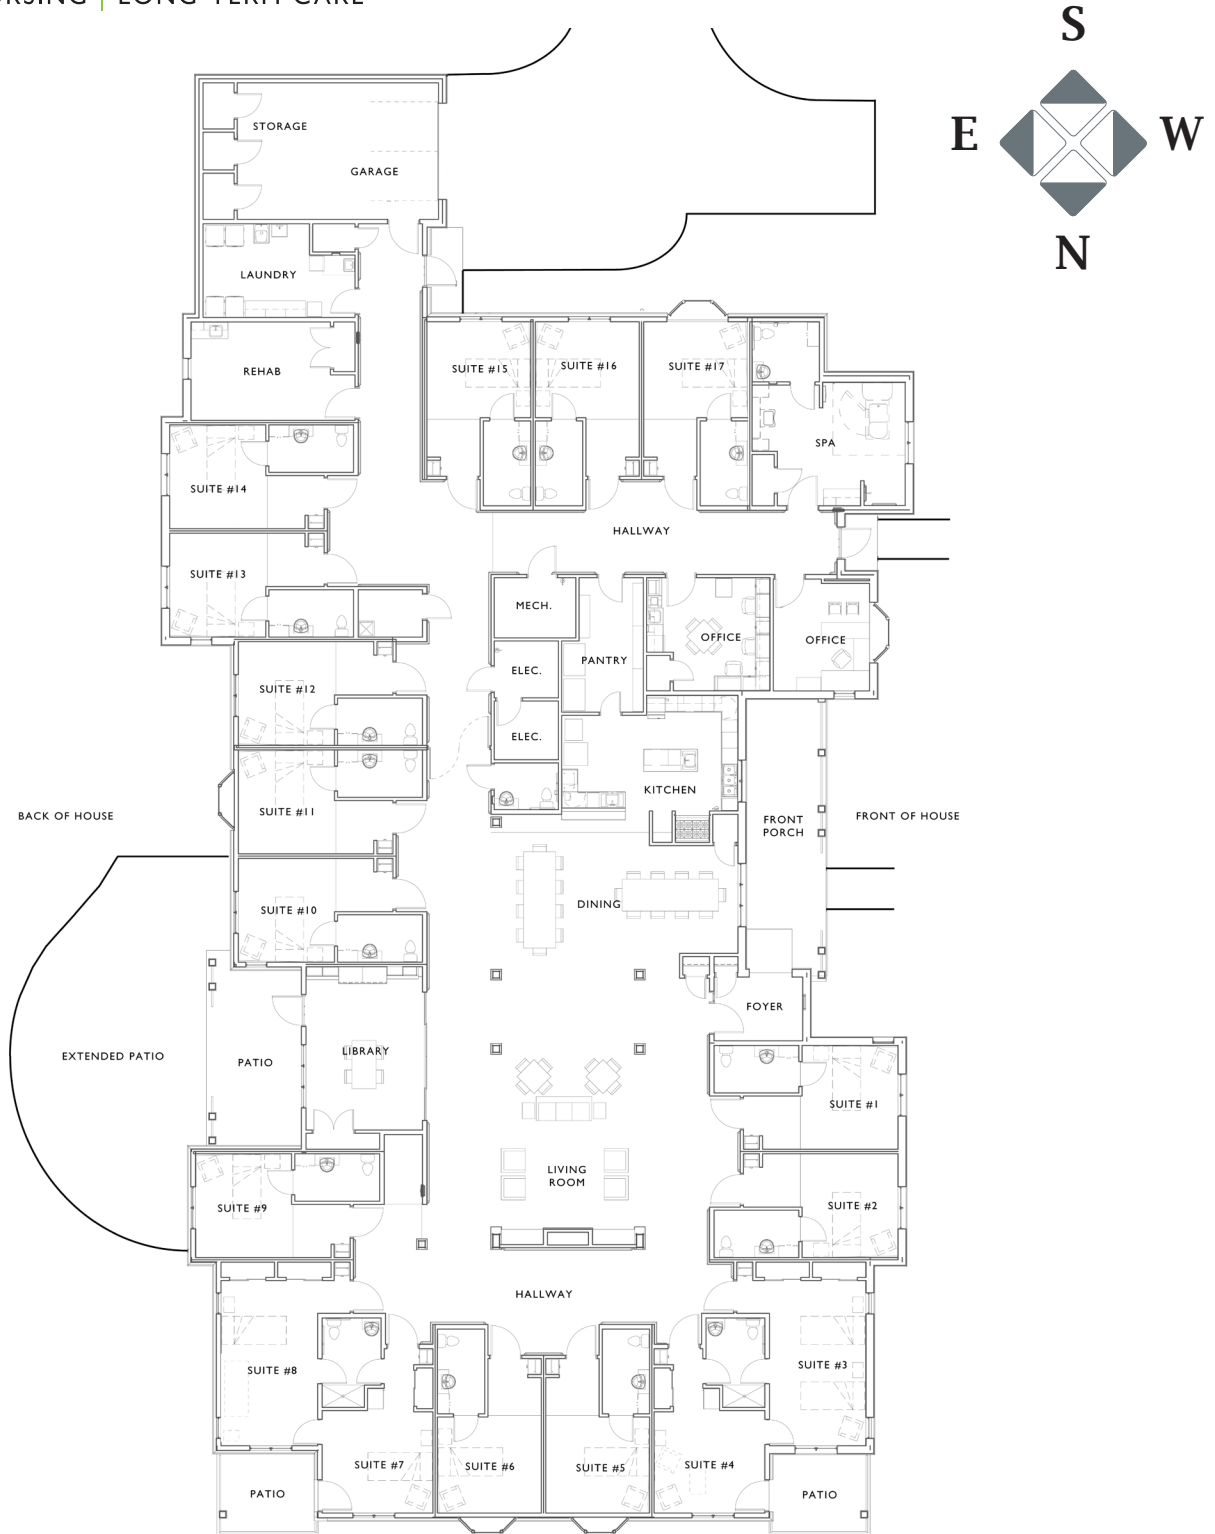

17_1107_TR_P